

○御殿場市景観法より

樹木の種類	定義	緑化施設面積	
1 樹木	低木	植栽時の高さが0.5m未満	0.25 m ² /本
	中木	植栽時の高さが0.5m以上3m未満	2.25 m ² /本
	高木	植栽時の高さが3m以上	9.00 m ² /本
2	地被植物・花壇等	植物が生ずるための土壌でおおわれている部分	水平投影面積
3	屋上緑化		上記1、2の面積による

緑地計画
 緑地合計面積：871.55m²
 緑地率：871.55m² / 開発区域 5,398.72m² = 16.14%

既存緑地：543.55m²
 新規造成緑地(ツバキ(中木))：328.00m²
 総本数：328.00m² / 2.25m² = 146本

(事業地外輸出防止用)
 U字側溝 240x240
 L=77.07m 勾配=3.24%

【永塚字下原】

【川島田宇馬見塚】

凡例

	開発区域	5,398.72 m ²
	造成計画線	
	パネルアレイ	
	パネル配置用地	3,878.83 m ²
	既存緑地	543.55 m ²
	造成緑地	328.00 m ²
	緑地の合計面積	871.55 m ²
	調整池	647.48 m ²
	フェンス	331.00 m
	両開き門扉(1500x4000)	
	キューピクル	

A3(1/500)
 0m 20m

件名	図名	作図	縮尺	日付
御殿場市永塚太陽光発電所	土地利用計画平面図・緑化計画平面図	MAHORоба 朴	1/500(A3)	2024.05.30



既存緑地求積表1


No	Xn	Yn	Yn+1 - Yn-1	Xn·(Yn+1-Yn-1)
R-01	-77258.366	36640.453	18.984	-1,466,672.828
R-02	-77271.111	36656.590	25.051	-1,935,718.602
R-03	-77278.141	36665.504	10.332	-798,437.753
R-04	-77280.422	36666.922	-46.051	3,558,840.714
R-05	-77280.422	36619.453	-40.269	3,112,005.314
R-06	-77272.414	36626.653	12.497	-965,673.358
R-07	-77267.029	36631.950	10.953	-846,305.769
R-08	-77261.279	36637.606	8.503	-656,952.655
合計				1,085.063
合計面積				542.532
面積				541.53 m ²

既存緑地求積表2

No	Xn	Yn	Yn+1 - Yn-1	Xn·(Yn+1-Yn-1)
R-09	-77277.924	36665.747	-1.615	124,803.847
R-10	-77280.422	36667.299	3.167	-244,747.096
R-11	-77280.422	36668.914	-1.552	119,939.215
合計				-4.034
合計面積				-2.017
面積				2.02 m ²

造成緑地求積表

No	Xn	Yn	Yn+1 - Yn-1	Xn·(Yn+1-Yn-1)
R-010	-77280.422	36667.299	-11.693	903,639.974
R-011	-77280.422	36668.914	13.961	-1,078,911.972
R-012	-77290.158	36681.260	33.524	-2,591,075.257
R-013	-77309.898	36702.438	42.039	-3,250,030.802
R-014	-77339.473	36723.299	17.848	-1,380,354.914
R-015	-77341.086	36720.286	-21.447	1,658,734.271
R-016	-77350.951	36701.852	-25.191	1,948,547.807
R-017	-77339.773	36695.095	-12.821	991,573.230
R-018	-77332.041	36689.031	-7.770	600,869.959
R-019	-77330.269	36687.325	-11.056	854,963.454
R-020	-77321.299	36677.975	-11.085	857,106.599
R-021	-77318.848	36676.240	-3.195	247,033.719
R-022	-77319.700	36674.780	0.239	-18,479.408
R-023	-77322.090	36676.479	2.743	-212,094.493
R-024	-77323.121	36677.523	-18.034	1,394,445.164
R-025	-77342.238	36658.445	-28.222	2,182,752.641
R-026	-77335.436	36649.301	-22.126	1,711,123.857
R-027	-77328.132	36636.319	-25.302	1,956,556.396
R-028	-77326.809	36623.999	-21.660	1,674,898.683
R-029	-77326.859	36614.659	-8.828	682,641.511
R-030	-77325.831	36615.171	-5.547	428,926.385
R-031	-77321.182	36609.112	-8.374	647,487.578
R-032	-77318.477	36606.797	-5.942	459,426.390
R-033	-77313.722	36603.170	-6.009	464,578.155
R-034	-77312.388	36600.788	-1.910	147,666.661
R-035	-77300.227	36601.260	2.965	-229,195.173
R-036	-77297.544	36603.753	12.008	-928,188.908
R-037	-77287.302	36613.268	12.104	-935,485.503
R-038	-77284.422	36615.857	3.936	-304,191.485
R-039	-77284.422	36617.204	-1.849	142,898.896
R-040	-77287.978	36614.008	-14.957	1,155,996.287
R-041	-77300.637	36602.247	-12.195	942,681.268
R-042	-77311.814	36601.813	1.594	-123,235.032
R-043	-77312.949	36603.841	5.764	-445,631.838
R-044	-77317.847	36607.577	5.964	-461,123.640
R-045	-77320.451	36609.805	8.859	-684,981.875
R-046	-77325.539	36616.436	14.245	-1,101,502.303
R-047	-77325.807	36624.050	20.195	-1,561,594.672
R-048	-77327.158	36636.631	25.798	-1,994,886.022
R-049	-77334.594	36649.848	21.717	-1,679,475.378
R-050	-77340.917	36658.348	26.254	-2,030,508.435
R-051	-77323.126	36676.102	17.365	-1,342,716.083
R-052	-77322.742	36675.713	-2.774	214,493.286
R-053	-77319.387	36673.328	0.815	-63,015.300
R-054	-77317.520	36676.528	5.210	-402,824.279
R-055	-77320.360	36678.538	1.837	-142,037.501
R-056	-77320.528	36678.365	0.312	-24,124.005
R-057	-77321.032	36678.850	0.989	-76,470.501
R-058	-77320.547	36679.354	9.786	-756,658.873
R-059	-77329.465	36688.636	10.812	-836,086.176
R-060	-77331.054	36690.166	7.697	-595,217.123
R-061	-77338.918	36696.333	12.234	-946,164.323
R-062	-77348.954	36702.400	24.761	-1,915,237.450
R-063	-77338.950	36721.094	9.698	-750,033.137
R-064	-77326.196	36712.098	-19.621	1,517,217.292
R-065	-77311.154	36701.473	-10.053	777,209.031
R-066	-77310.750	36702.045	0.169	-13,065.517
R-067	-77310.178	36701.642	-0.616	47,623.070
R-068	-77310.328	36701.429	-21.035	1,626,222.749
R-069	-77290.919	36680.607	-34.130	2,637,939.065
合計				656.003
合計面積				328.001
面積				328.00 m ²

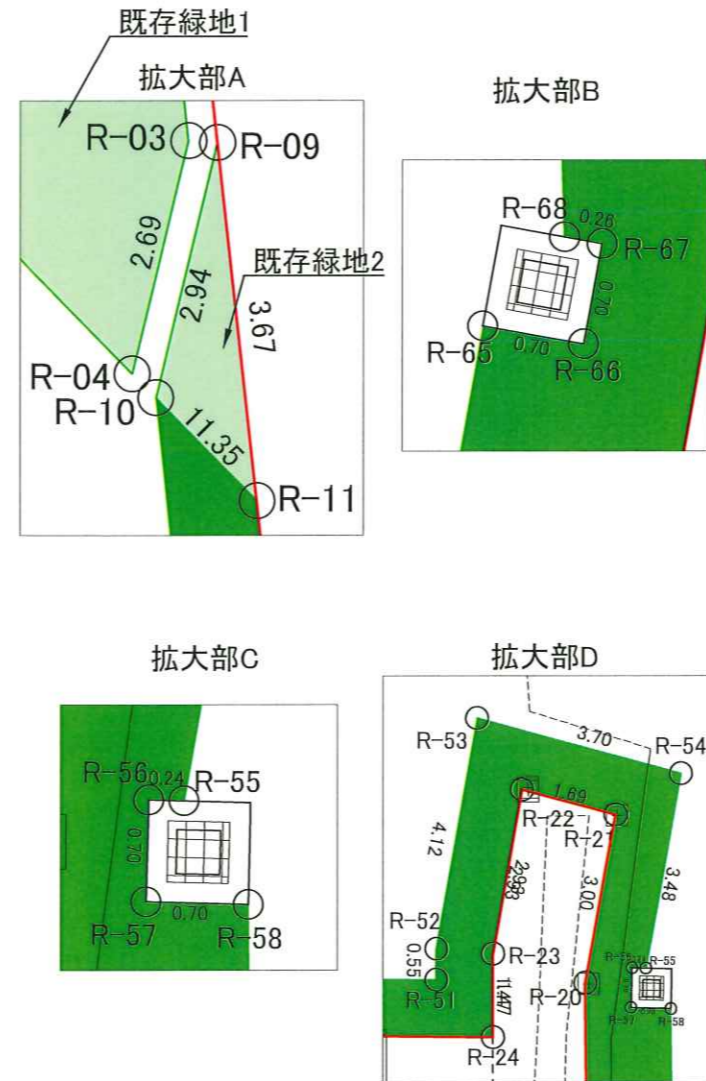

件名	図名	作図	縮尺	日付
御殿場市永塚太陽光発電所	緑地求積図	MAHORIBA 朴	1/500(A3)	2024.02.28