

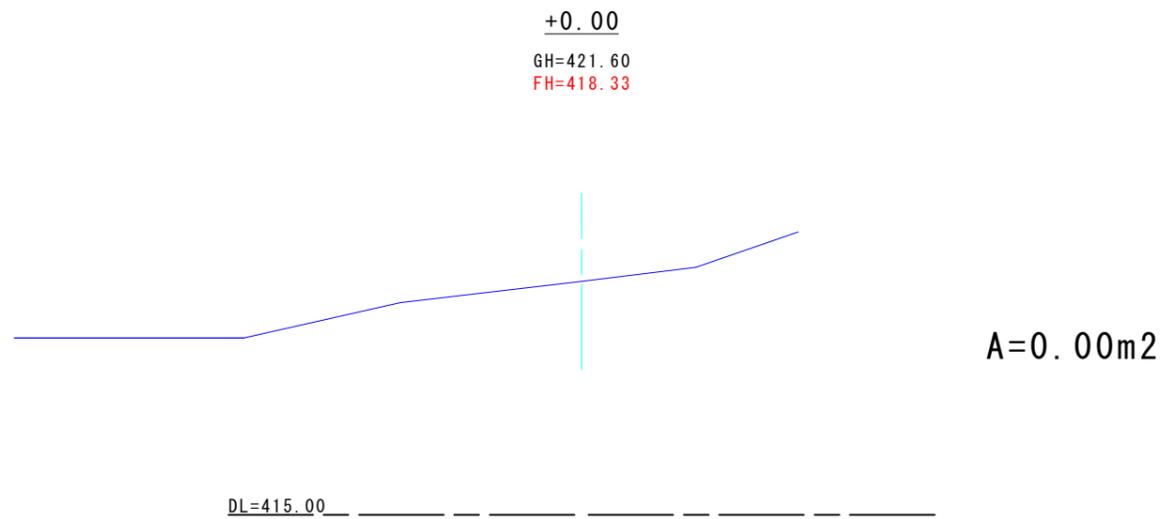
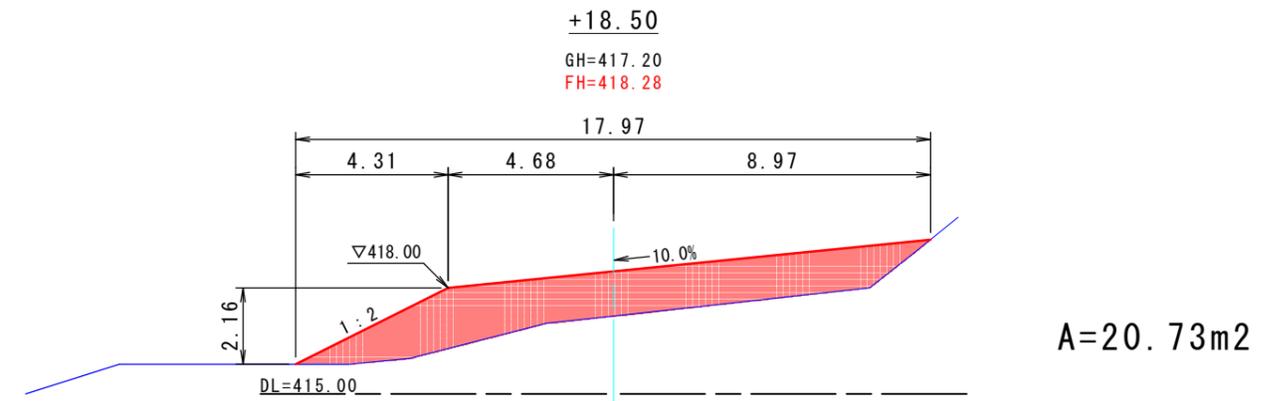
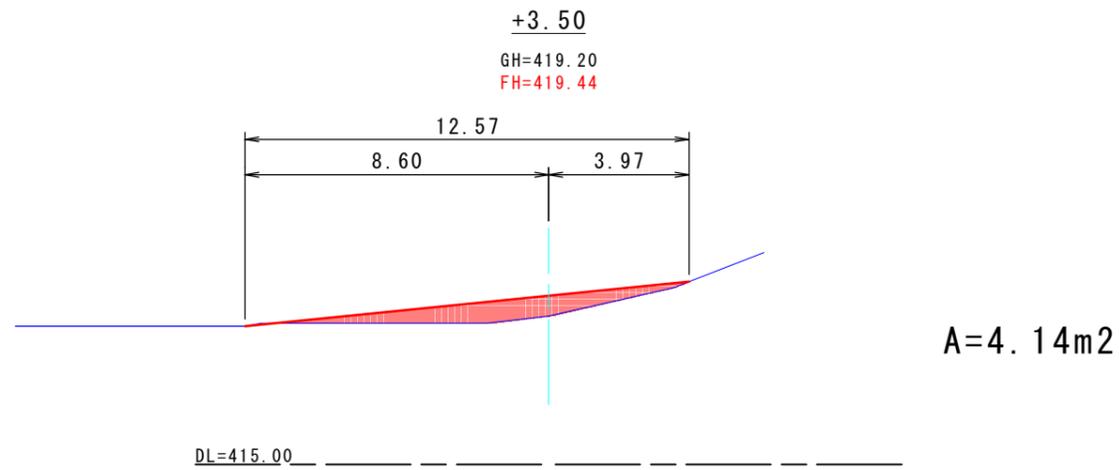
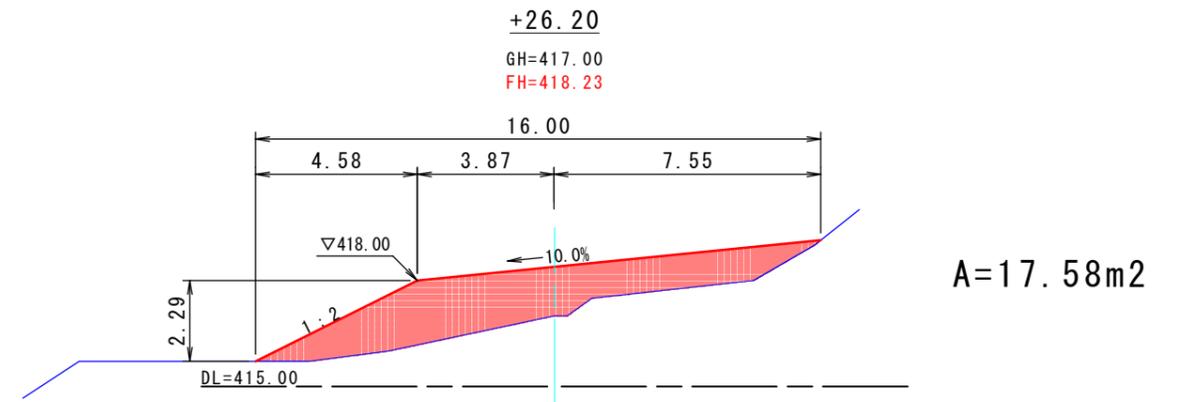


# 横断面図-1 S=1:200


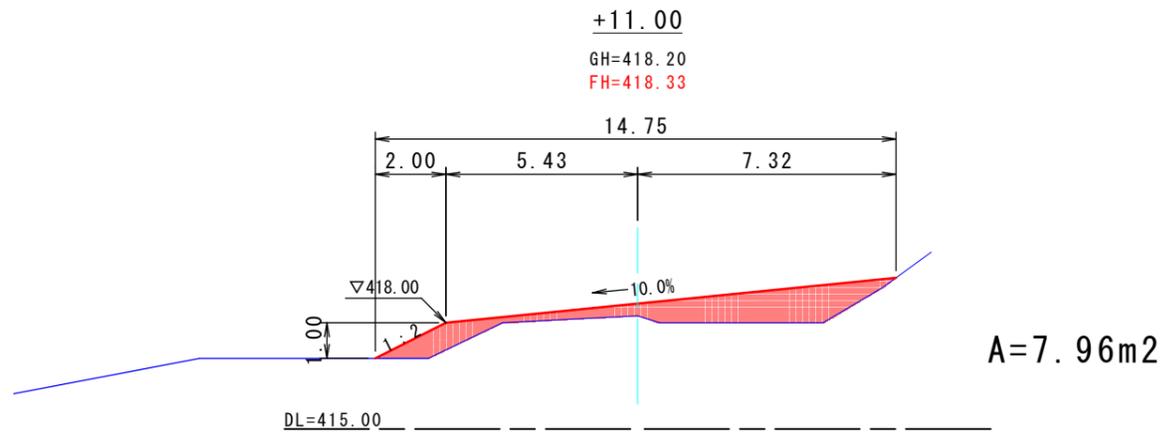


## 凡例

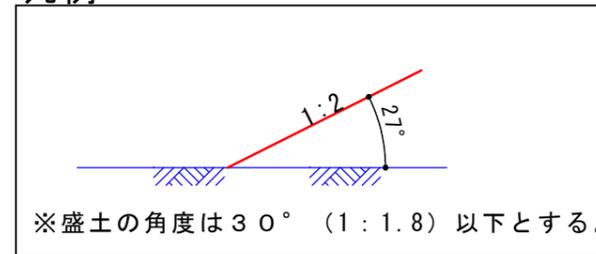

工事名称	函南町田代字後山小規模造成工事		
工事場所	函南町田代字ウシロ山355番の内		
図面名称	横断面図-1		
縮尺	1:200	図面番号	2/4
作成者			


# 横断面図-2 S=1:200

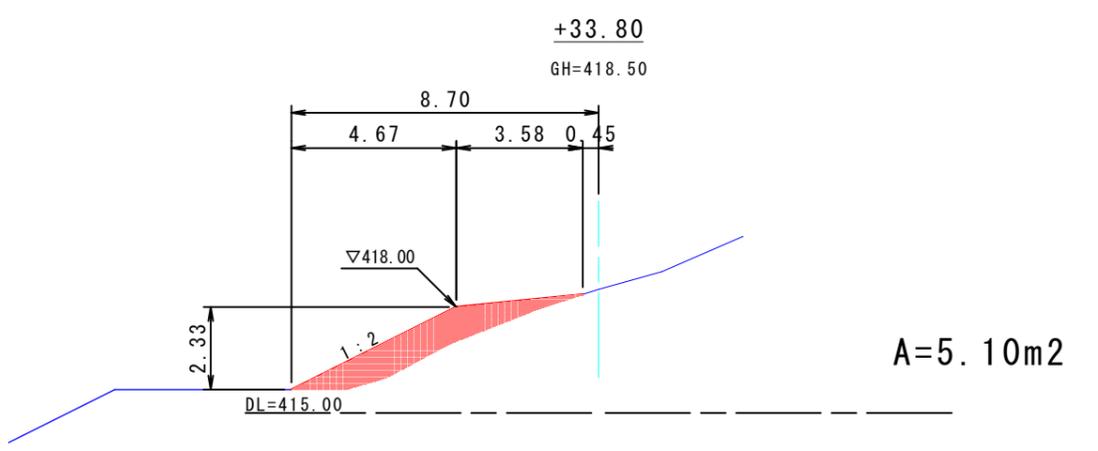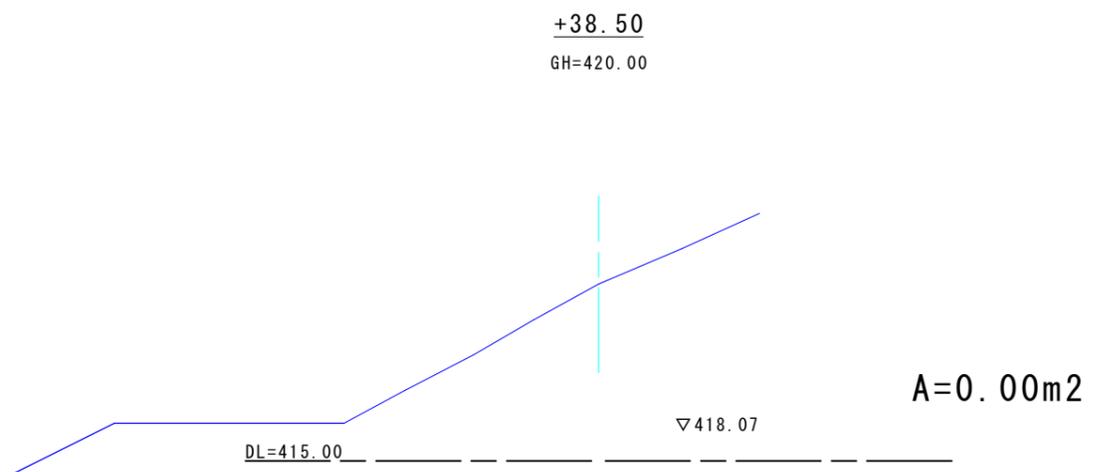

測点	点間距離 (m)	断面積 (m <sup>2</sup> )	平均断面積 (m <sup>2</sup> )	土量 (m <sup>3</sup> )	摘要
+ 0.00	0.00	0.00			
+ 3.50	3.50	4.14	2.070	7.245	
+11.00	7.50	7.96	6.050	45.375	
+18.50	7.50	20.73	14.345	107.588	
+26.20	7.70	17.58	19.155	147.494	
+33.80	7.60	5.10	11.340	86.184	
+38.50	4.70	0.00	2.550	11.985	
合計				405.871	

工事名称	函南町田代字後山小規模造成工事		
工事場所	函南町田代字ウシロ山355番の内		
図面名称	横断面図-2		
縮尺	1:200	図面番号	3/4
作成者			

# 求積図 S=1:250

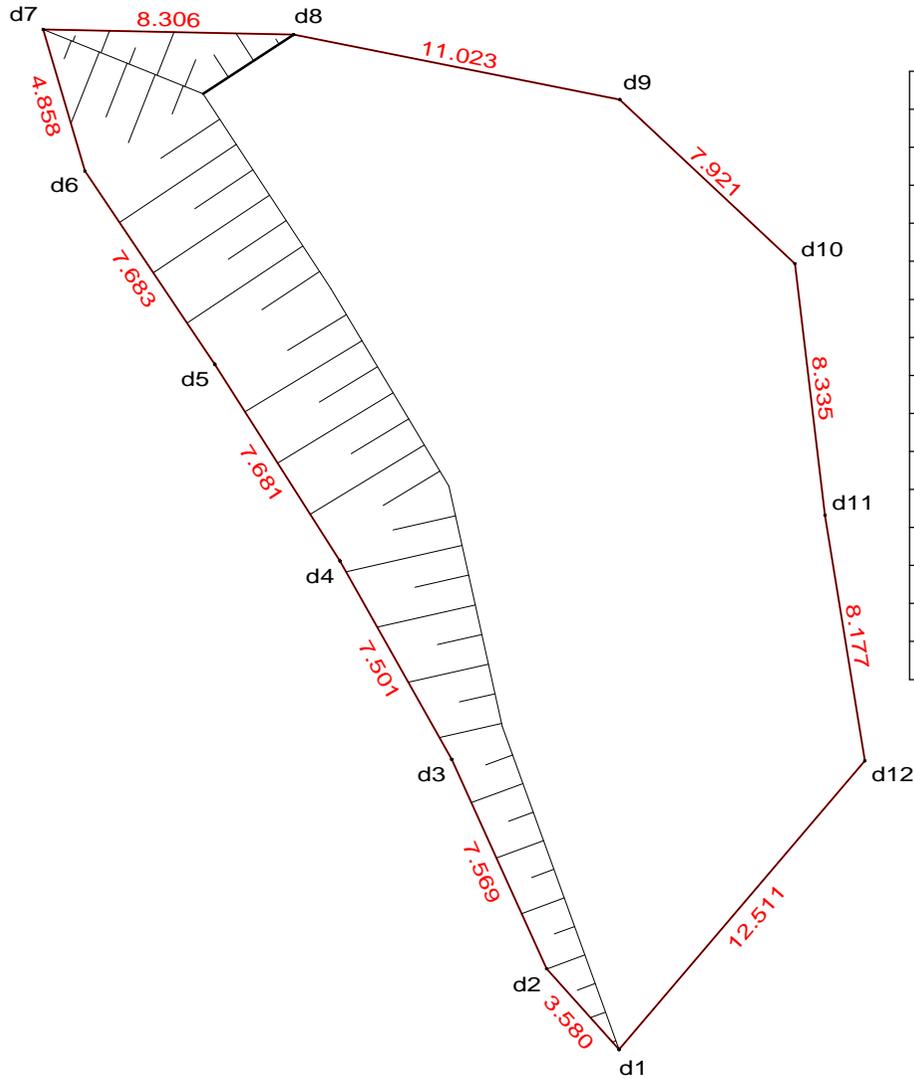

点名称	X	Y	X <sub>n+1</sub> -X <sub>n-1</sub>	Y <sub>n</sub> (X <sub>n+1</sub> -X <sub>n-1</sub> )	辺長
d1	-13.061	-18.563	-10.546	195.765398	3.580
d2	-15.461	-15.907	-5.547	88.236129	7.569
d3	-18.608	-9.023	-6.850	61.807550	7.501
d4	-22.311	-2.500	-7.852	19.630000	7.681
d5	-26.460	3.964	-8.460	-33.535440	7.683
d6	-30.771	10.324	-5.693	-58.774532	4.858
d7	-32.153	14.981	6.922	103.698482	8.306
d8	-23.849	14.813	19.117	283.180121	11.023
d9	-13.036	12.671	16.615	210.528665	7.921
d10	-7.234	7.278	6.803	49.512234	8.335
d11	-6.233	-0.997	2.319	-2.312043	8.177
d12	-4.915	-9.067	-6.828	61.909476	12.511
<b>合計</b>				979.646040	
1/2				489.8230200	
<b>面積</b>				489.82 m <sup>2</sup>	

工事名称	函南町田代字後山小規模造成工事		
工事場所	函南町田代字ウシロ山355番の内		
図面名称	求積図		
縮尺	1:250	図面番号	4/4
作成者			